



Aerial Photograph with Boundaries


Mega Site - Randolph County, NC

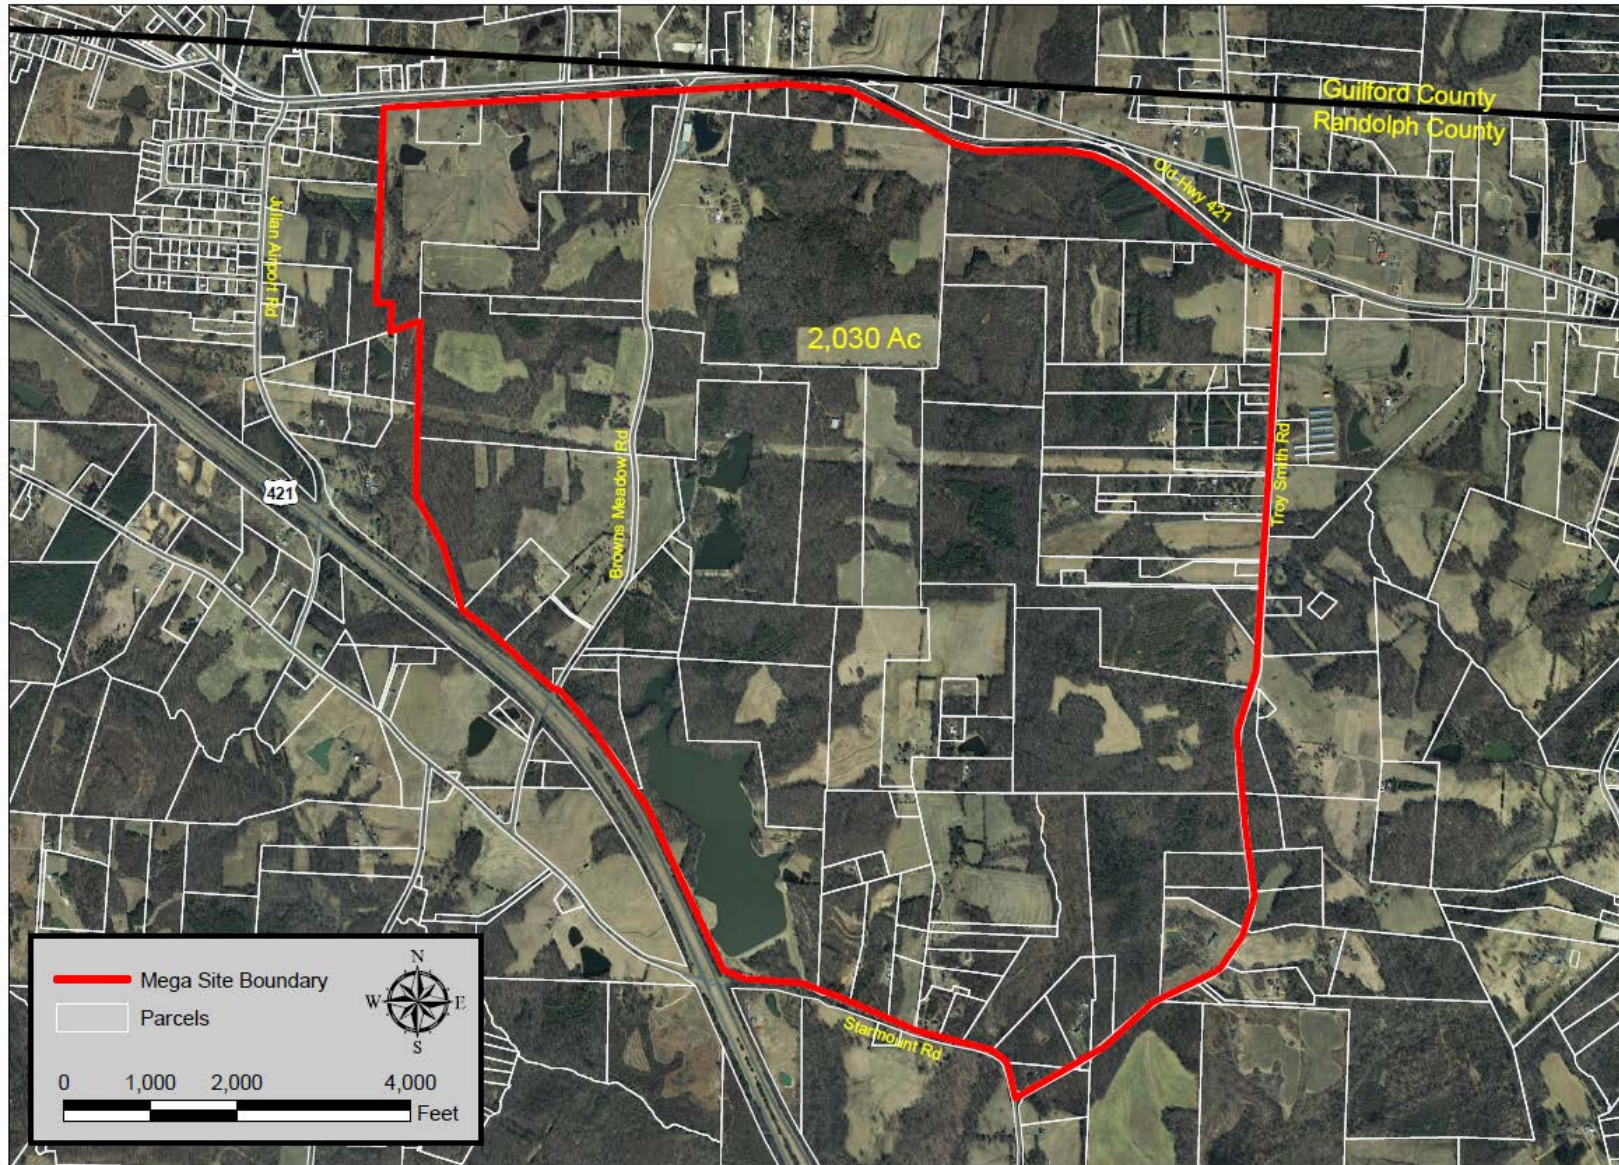

Original Concept
August 2011

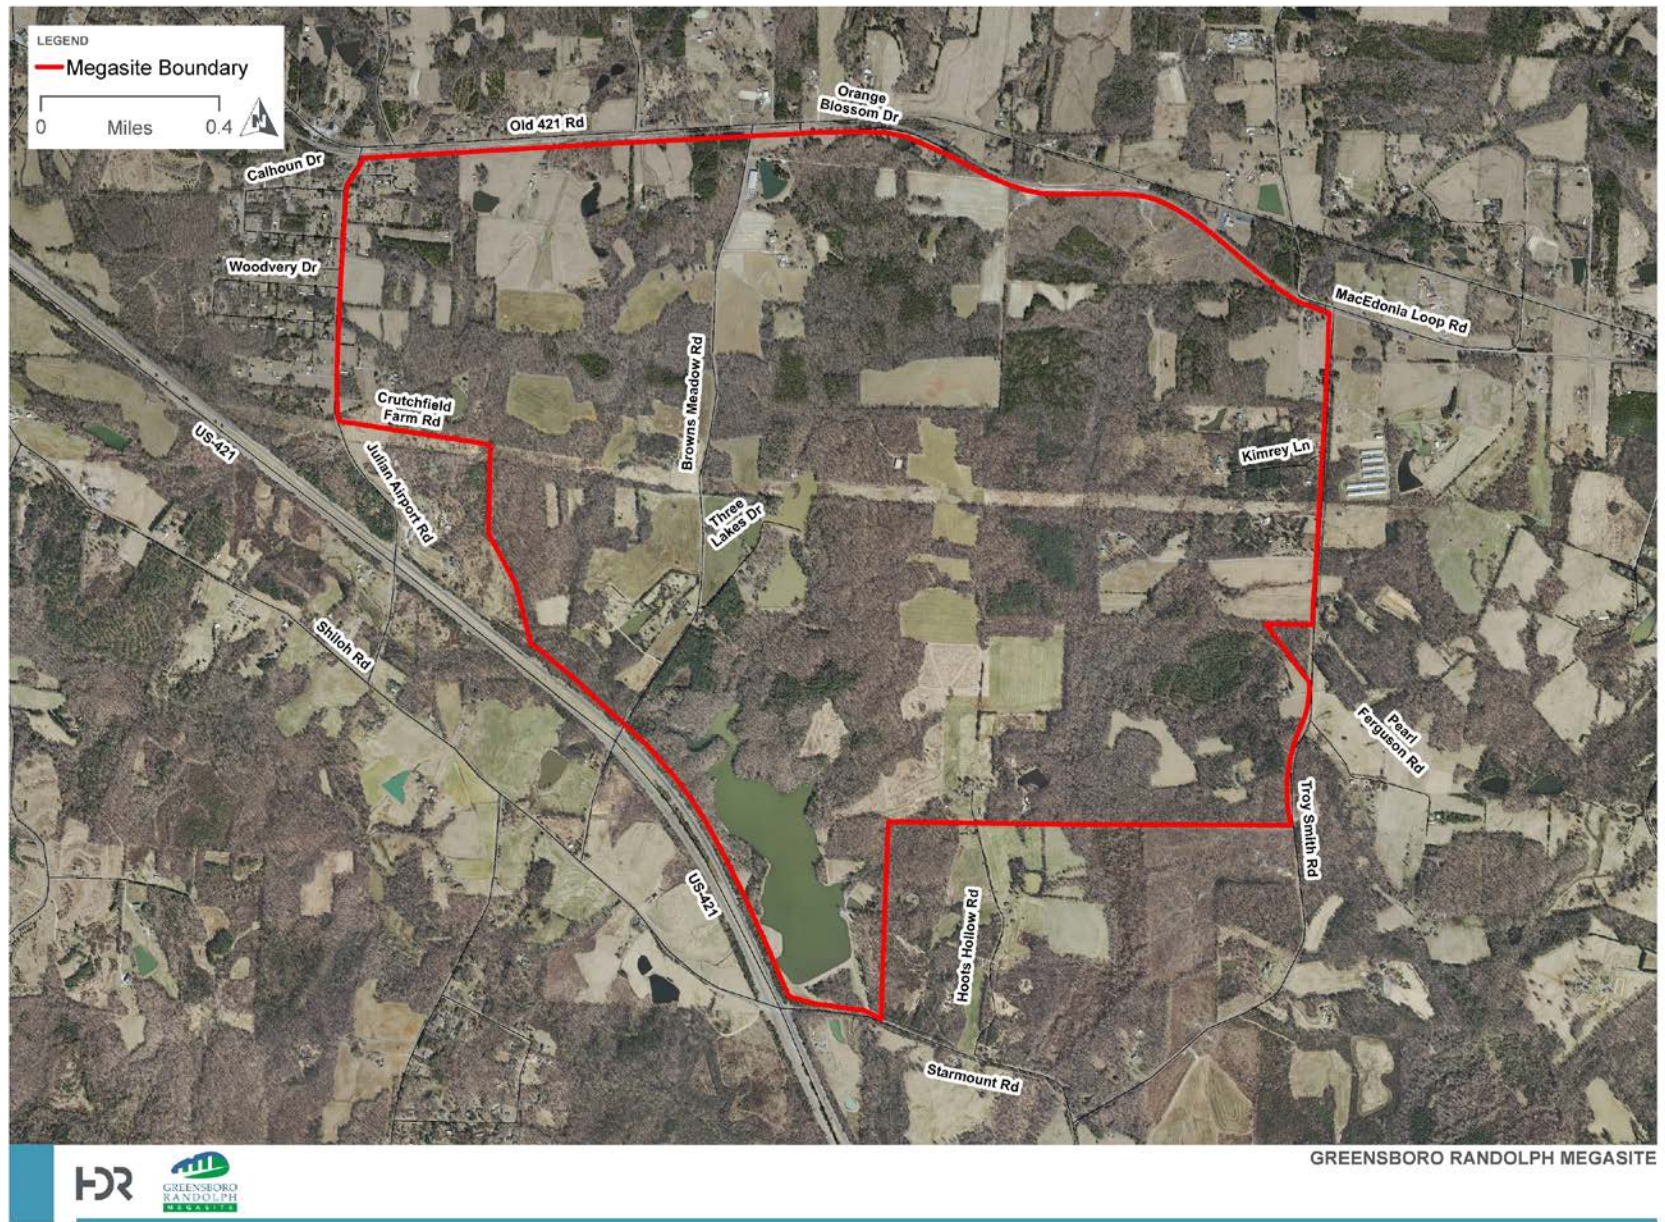

Current Site Boundary
1,900 Acres

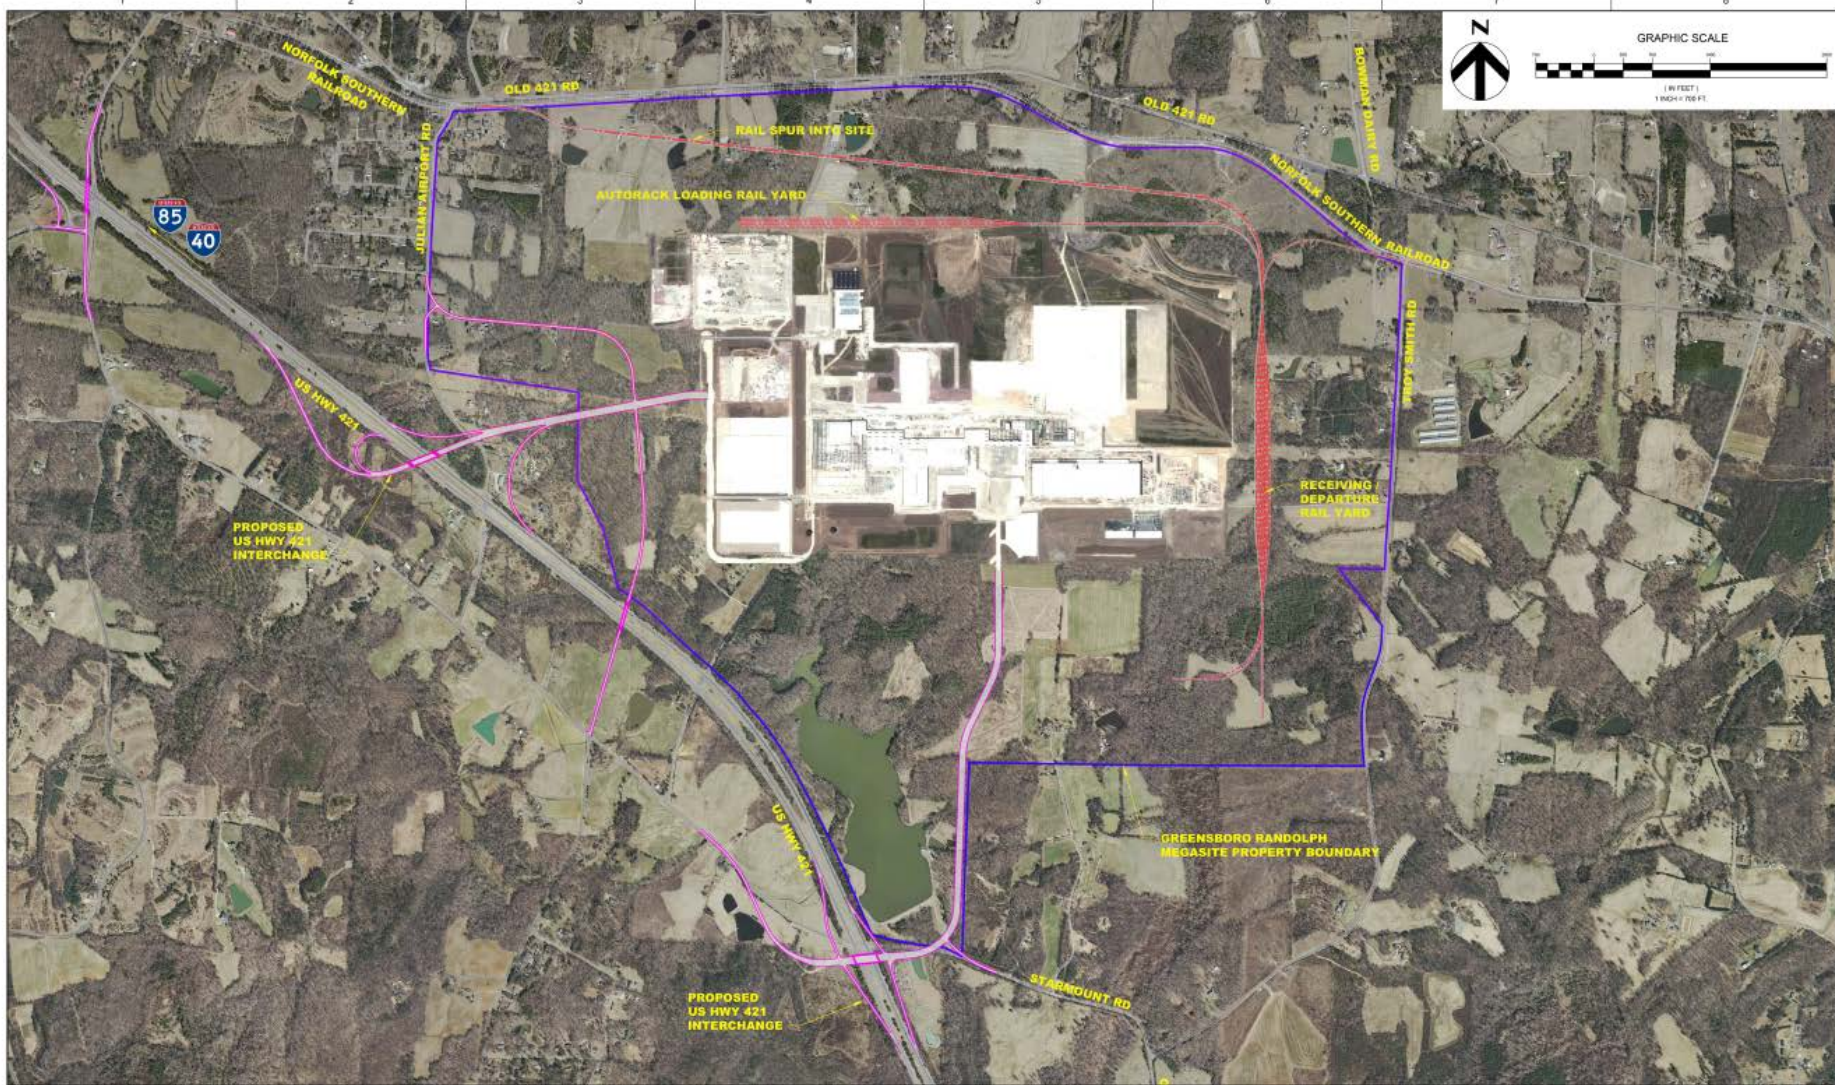

HDR Engineering Inc.
of the Carolinas
440 S. Church Street, Suite 1000
Charlotte, NC 28202
704.333.8700
N.C. S.E.L.S. License Number: F-0116

ISSUE	DATE	DESCRIPTION

PROJECT MANAGER: VICKIE M MILLER, AICP, PWS
PROJECT PRINCIPAL: PAUL MEDWAN, PE
PROJECT ENGINEER: DAVID BAKER, PE
DESIGN ENGINEER:
DRAWN BY:
CHECKED BY:
PROJECT NUMBER: 10098163



GREENSBORO RANDOLPH MEGASITE
RANDOLPH COUNTY, NORTH CAROLINA

GREENSBORO RANDOLPH MEGASITE
OVERALL SITE PLAN WITH
JLR SLOVAKIA PLANT
LUZIANKY, SLOVAKIA

FILENAME: 01X-04.dwg
SCALE: 1" = 700'

SHEET
01X-04

Conceptual with Auto Plant Overlay

